



SOUTH ELEVATION

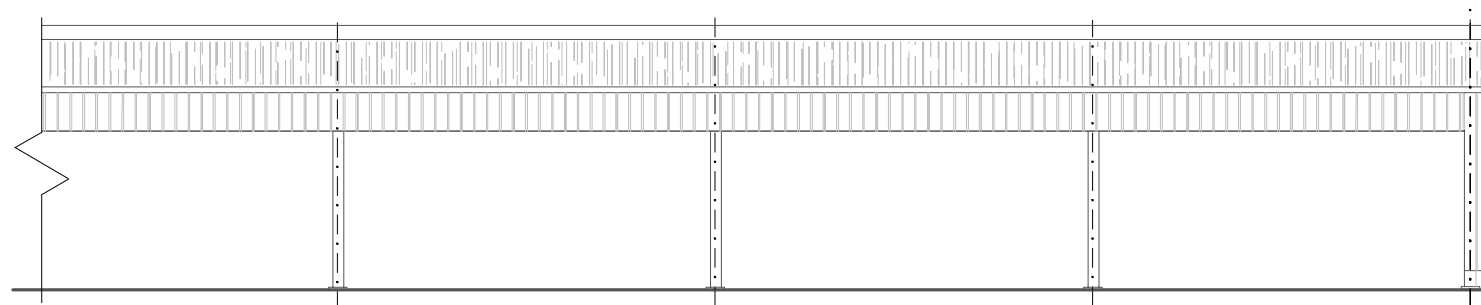


continued
from above


SOUTH ELEVATION (contd)

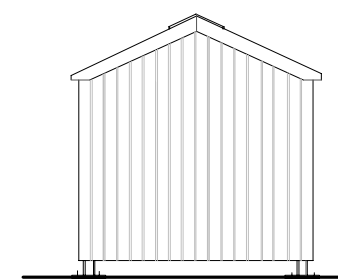

WEST ELEVATION

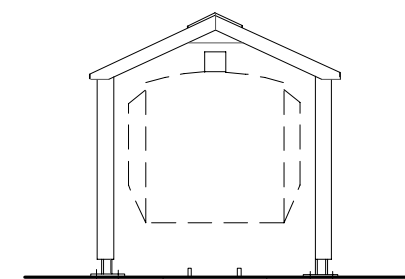


EAST ELEVATION

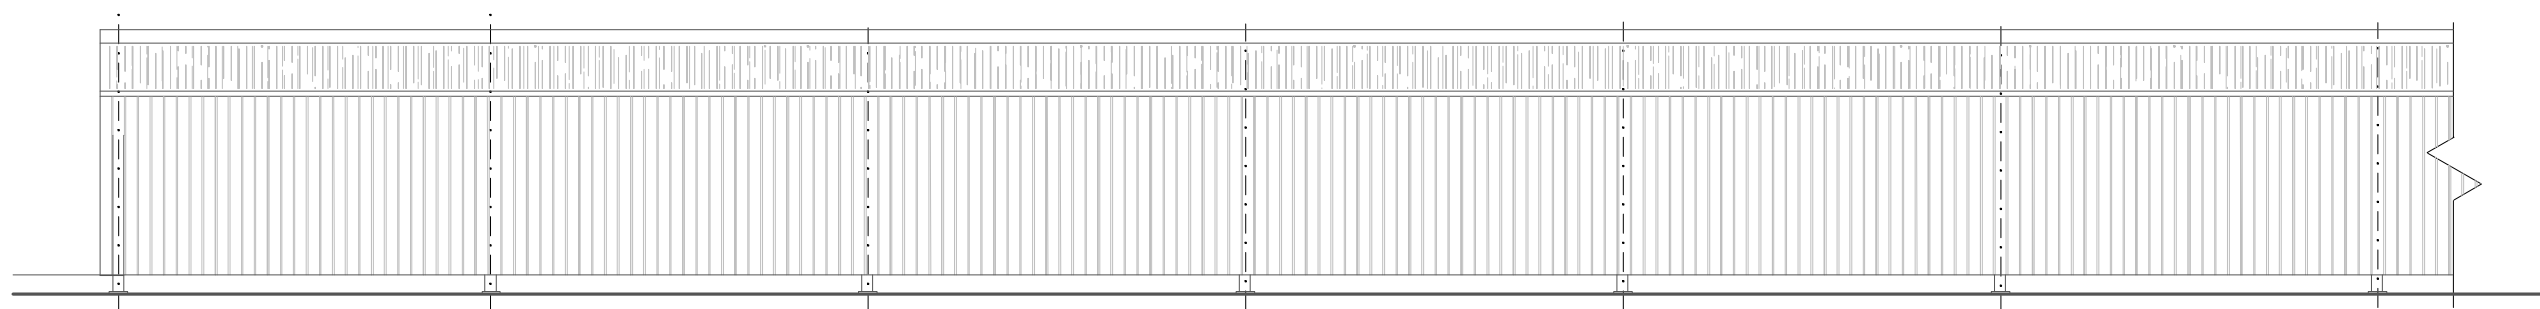


NORTH ELEVATION

continued
below

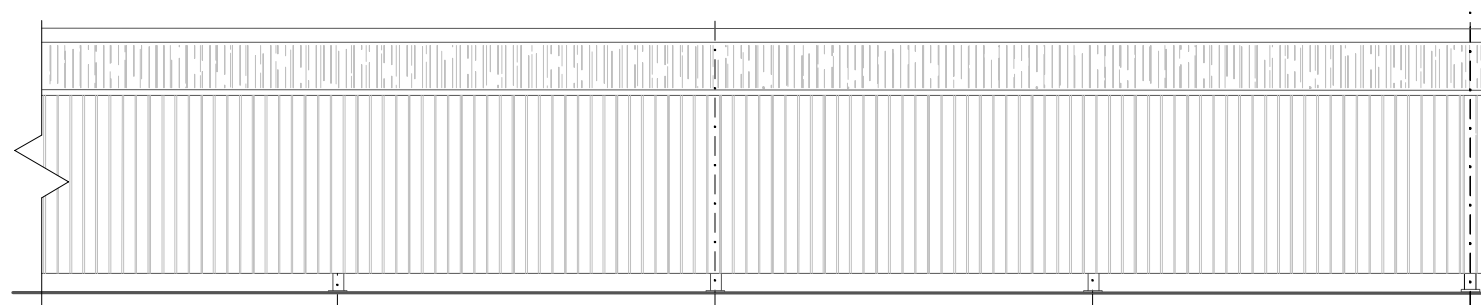

continued
from above

NORTH ELEVATION (contd)

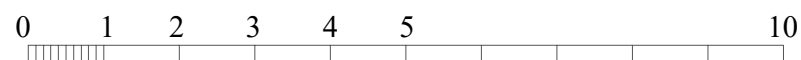

Scale - metres

Lynton & Barnstaple Railway
Woody Bay Station EX31 4RA

Carriage Protection Shelter
Elevations



WB/706 Rev0 Drn RBA July 2024 1:100 at A3